




Variante BOX 150 mm / RAL7016 UltraMAT, the same application for Variante 100 & 200

fence lamel system / lamelový plotový systém

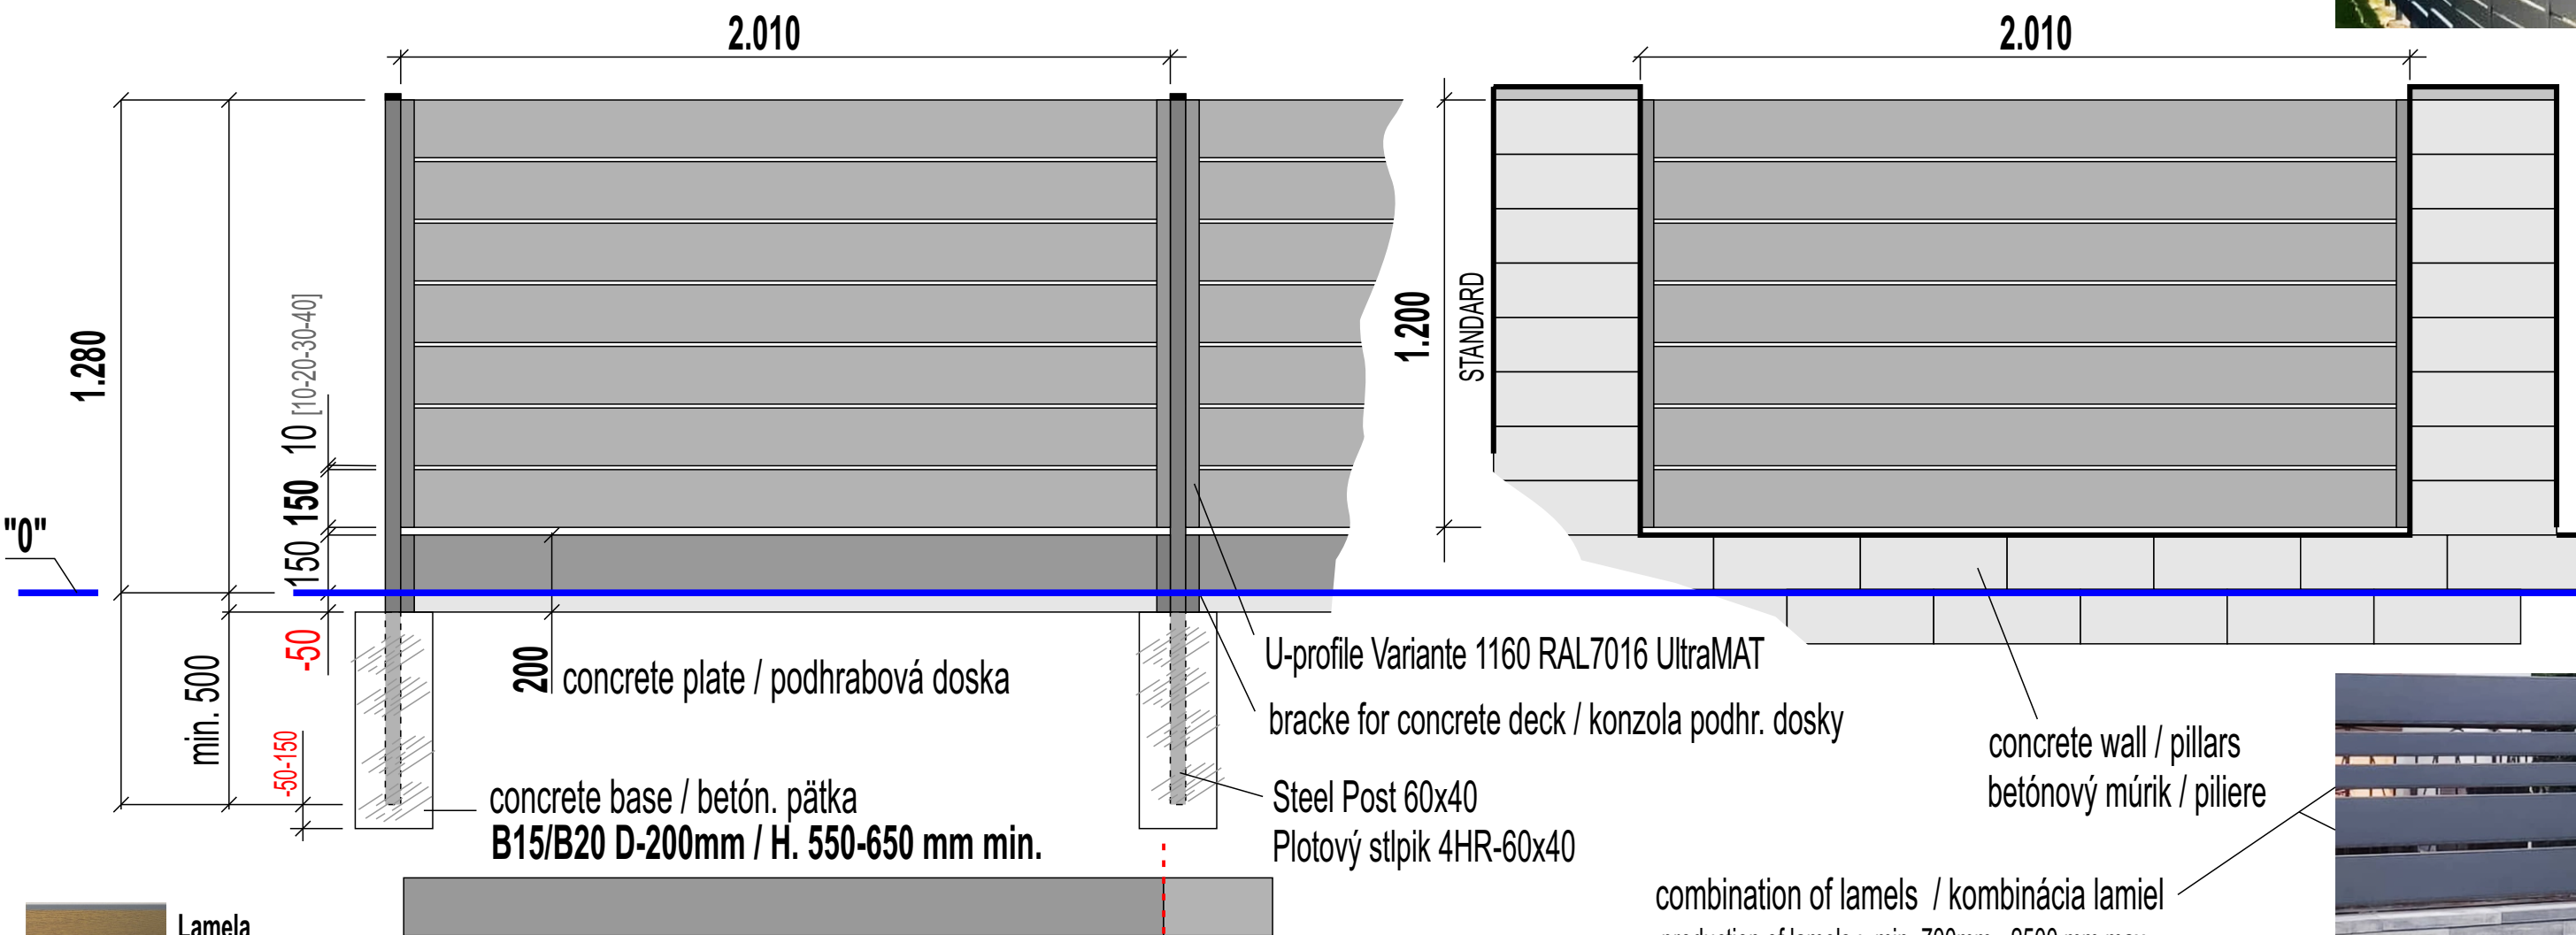

-  Lamela antracit / wood
-  Lamela antracit

concrete plate / podhrabová doska
 200*50*2500 mm - cutting required / skrátenie nutné

concrete base / betón. pätká
B15/B20 D-200mm / H. 550-650 mm min.

200 concrete plate / podhrabová doska

U-profile Variante 1160 RAL7016 UltraMAT
 bracke for concrete deck / konzola podhr. dosky

Steel Post 60x40
 Plotový stĺpik 4HR-60x40

concrete wall / pillars
 betónový múrik / piliere

combination of lamels / kombinácia lamiel
 production of lamels : min. 700mm - 2500 mm max.
 surfaces : antracit or wooddecor

standard Variante BOX 100/150/200 L=2,0m / dimension are fixed
 štandard pre Variante BOX 100/150/200 L=2,0m / rozmer je fixný